






Perspectiva Externa

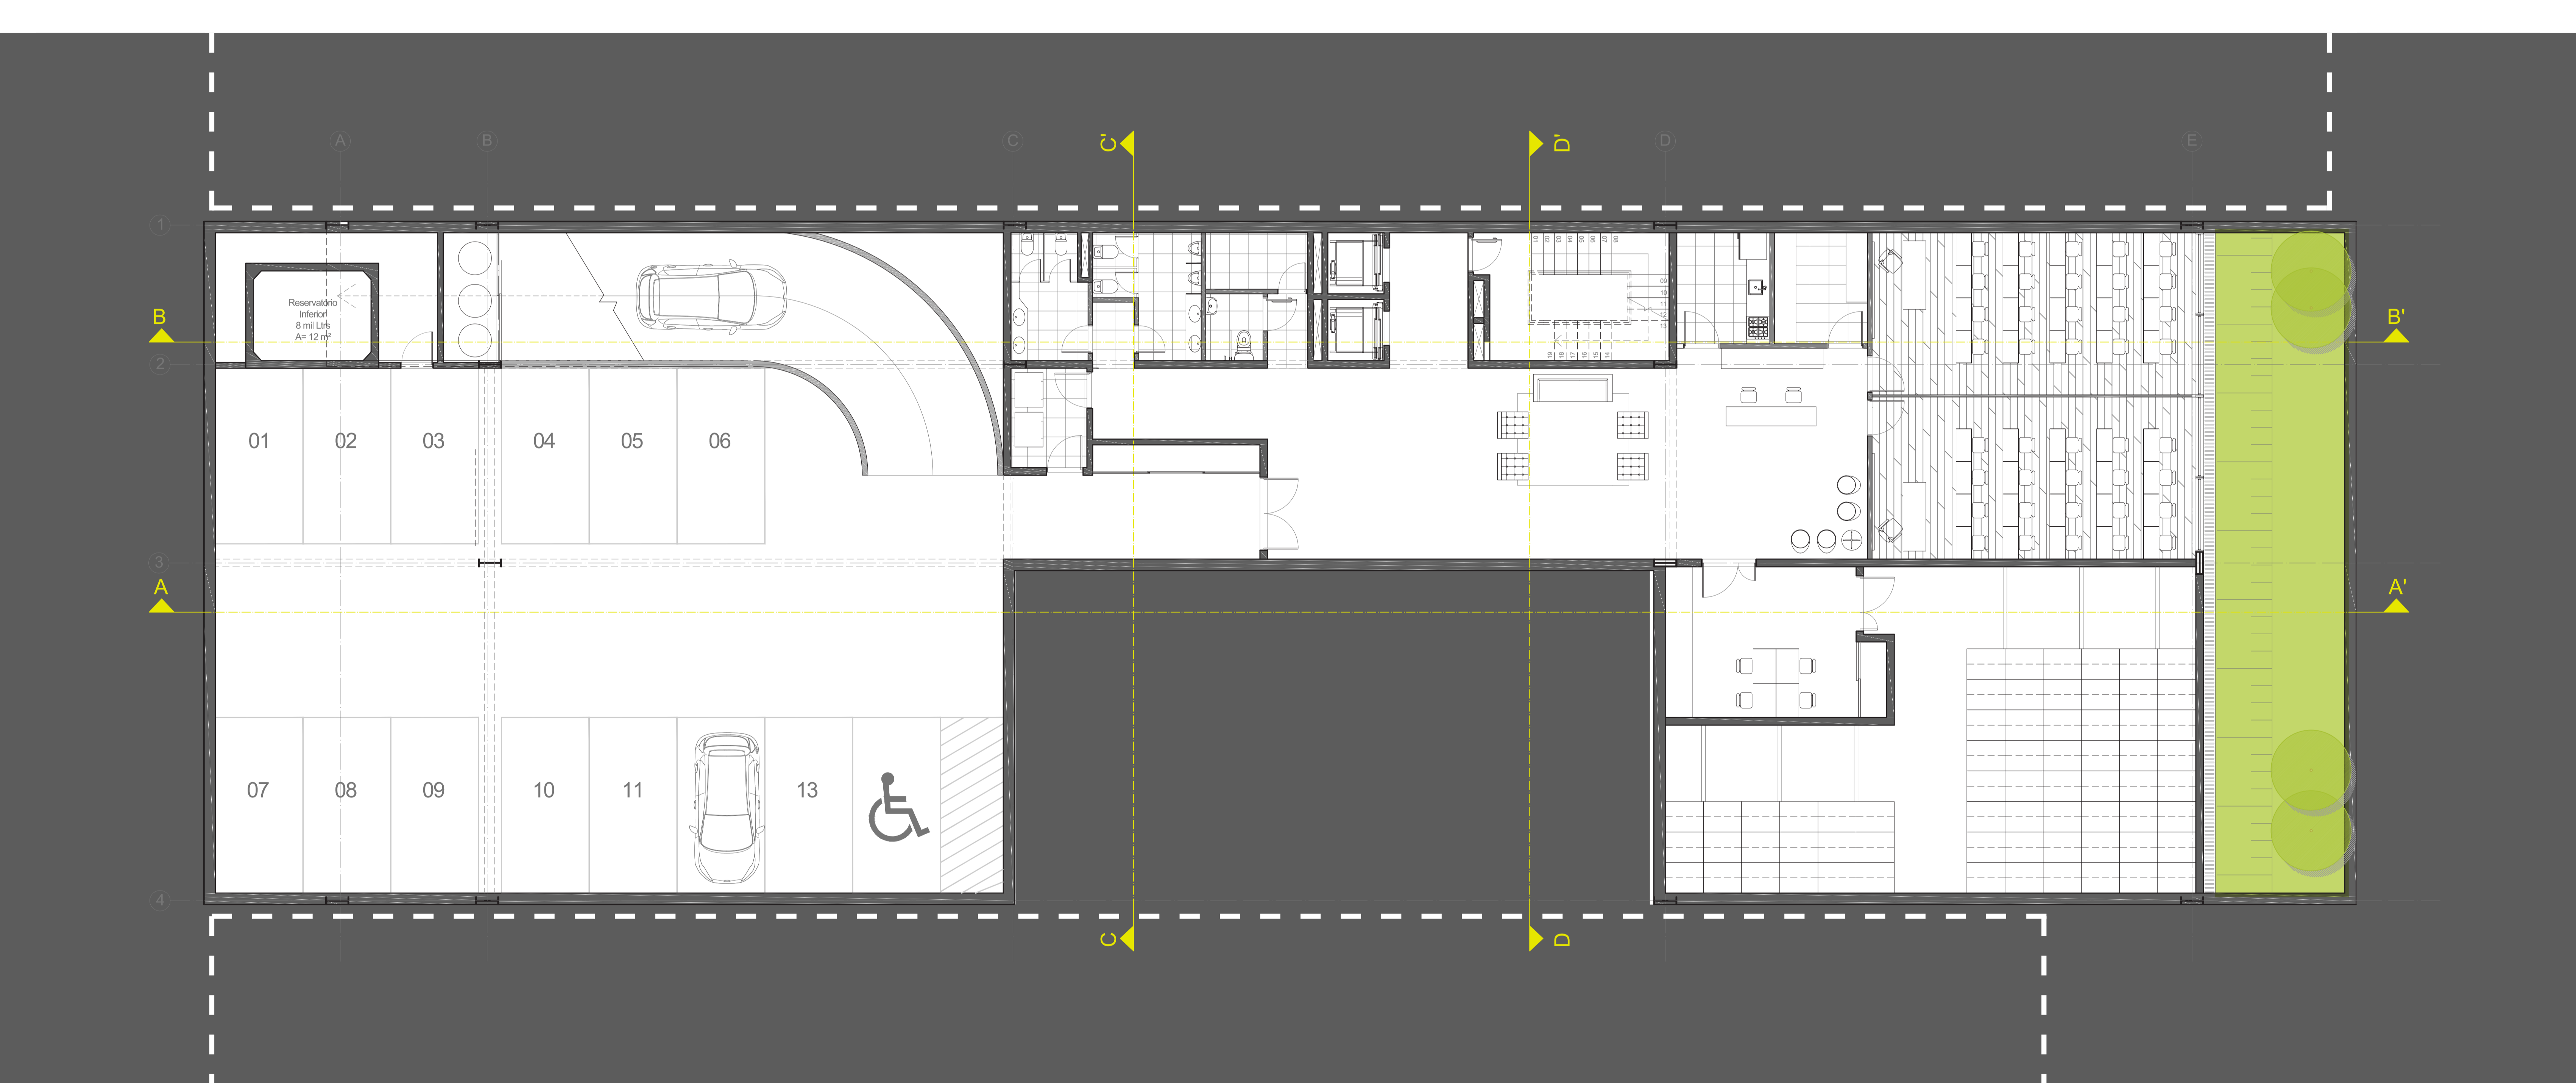

Planta Baixa Subsolo | 1:75

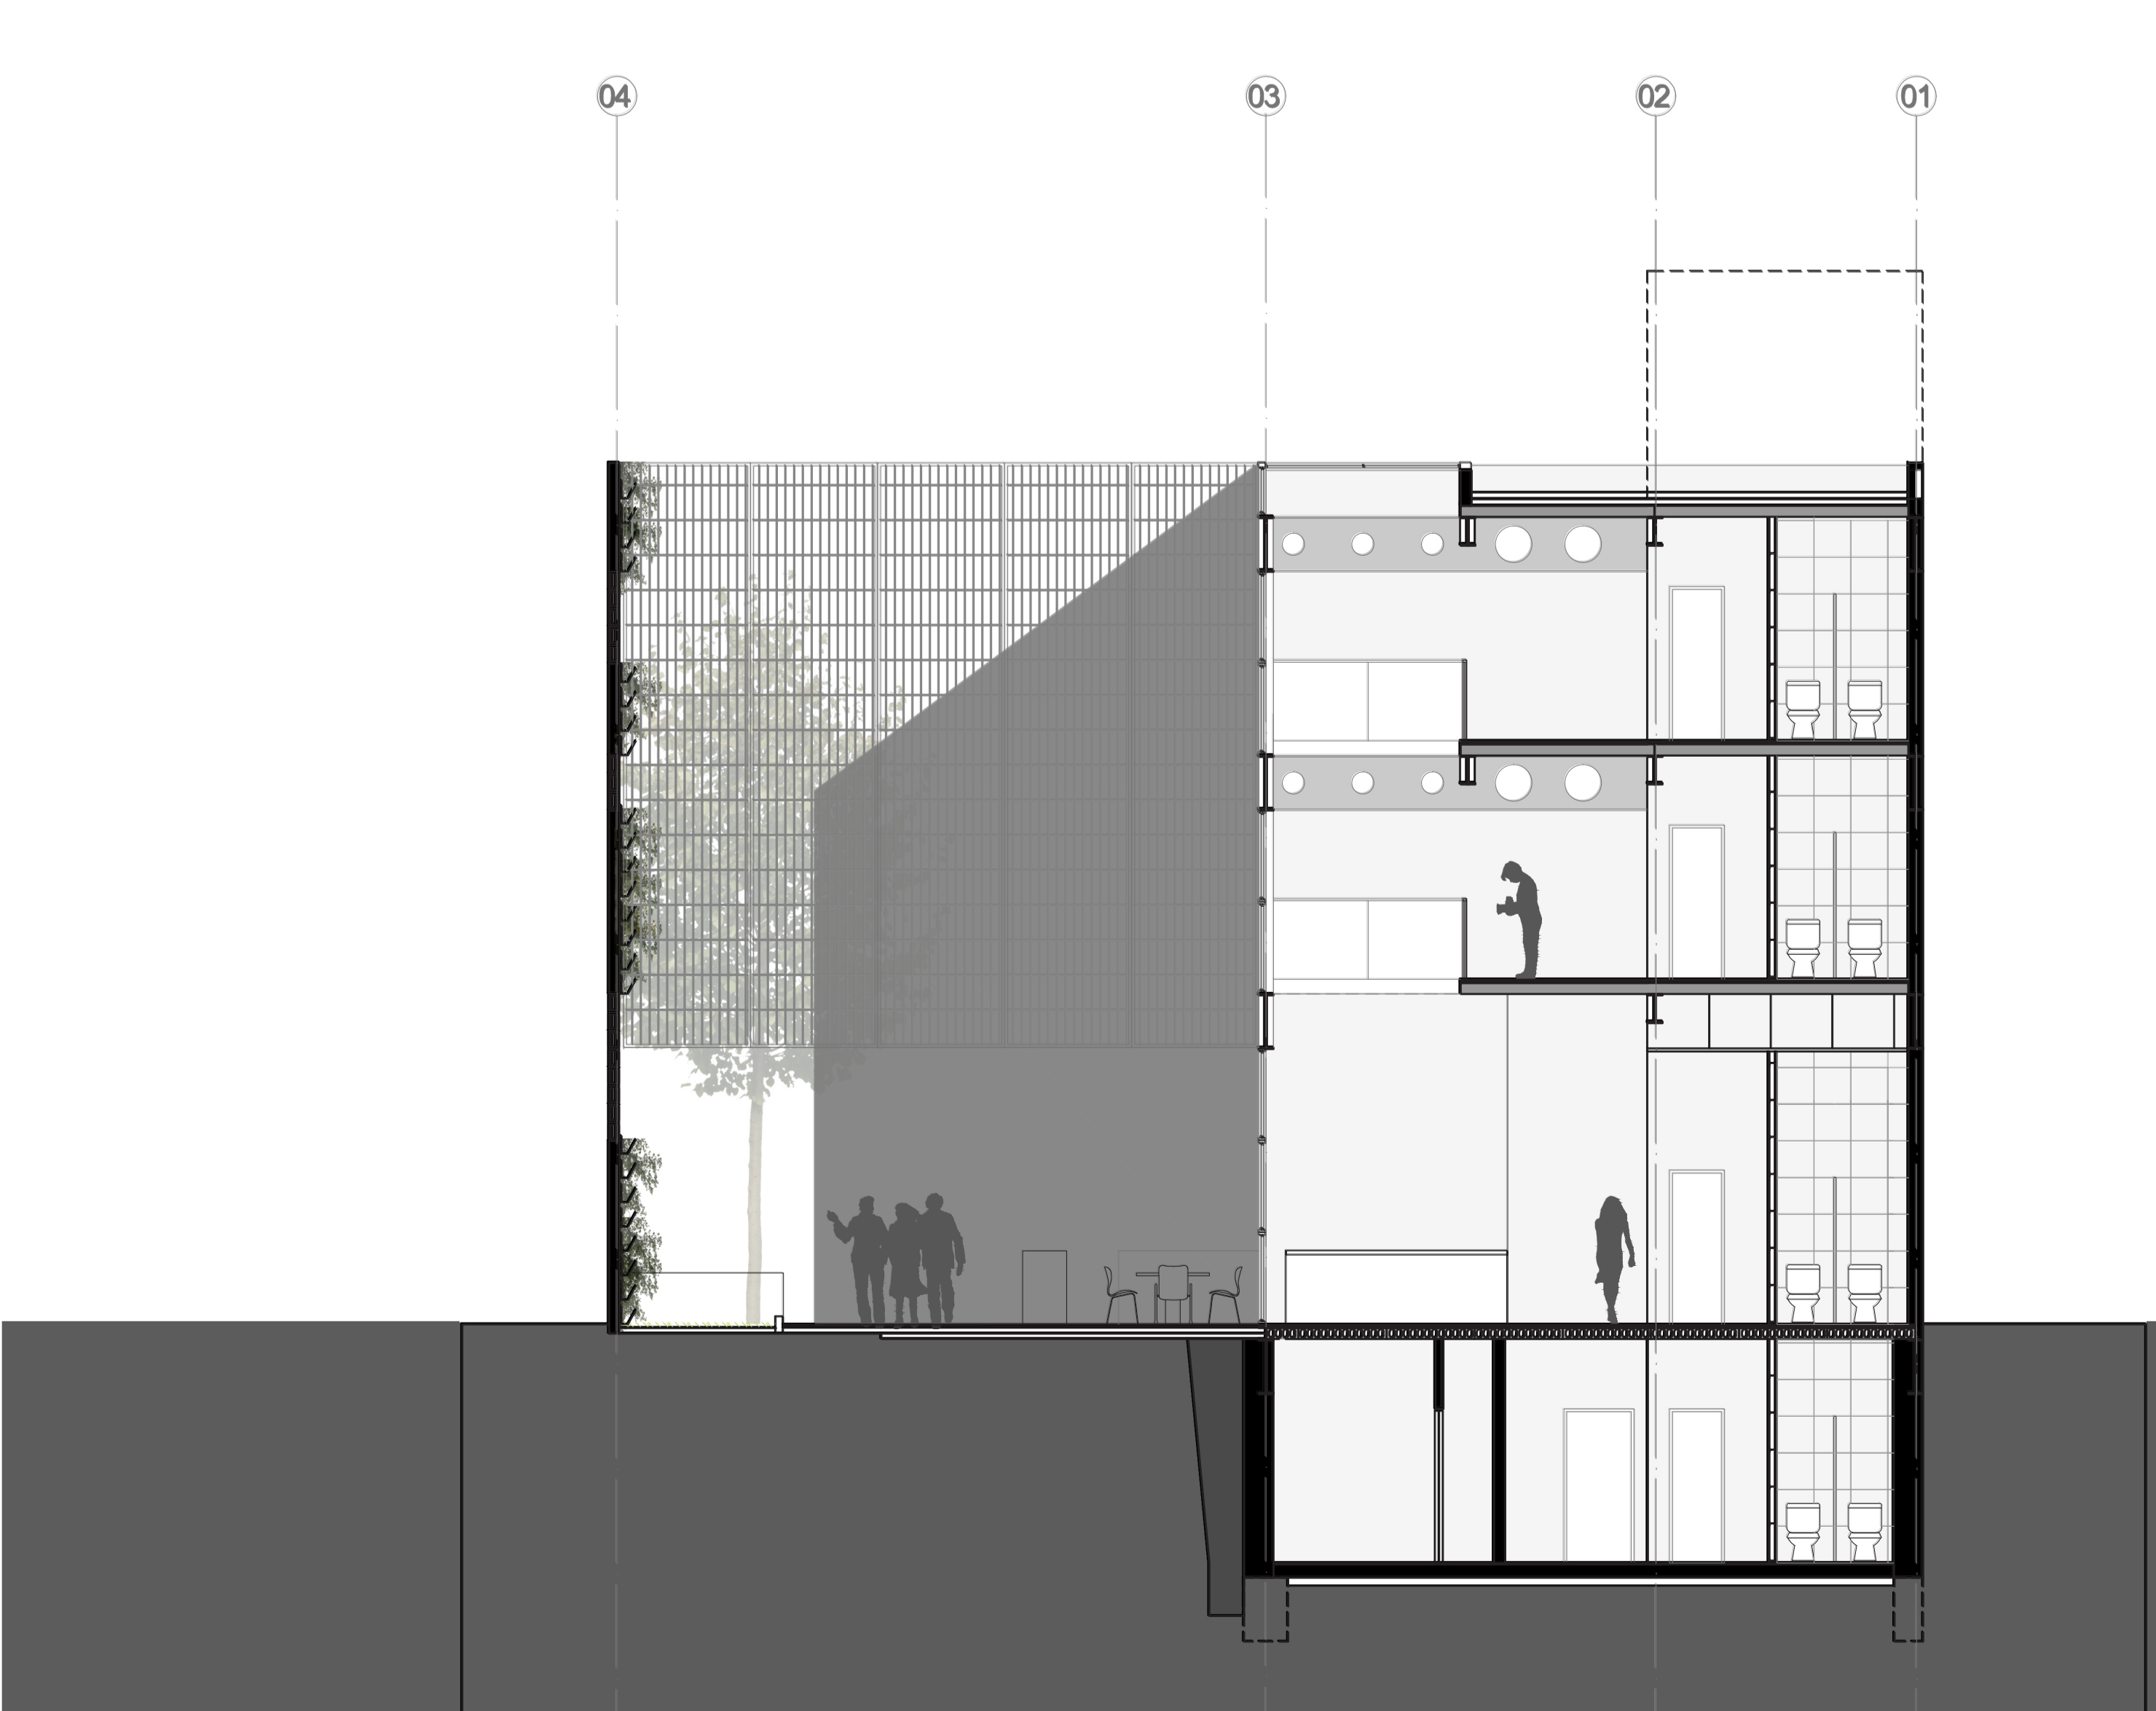

Corte CC' | 1:75

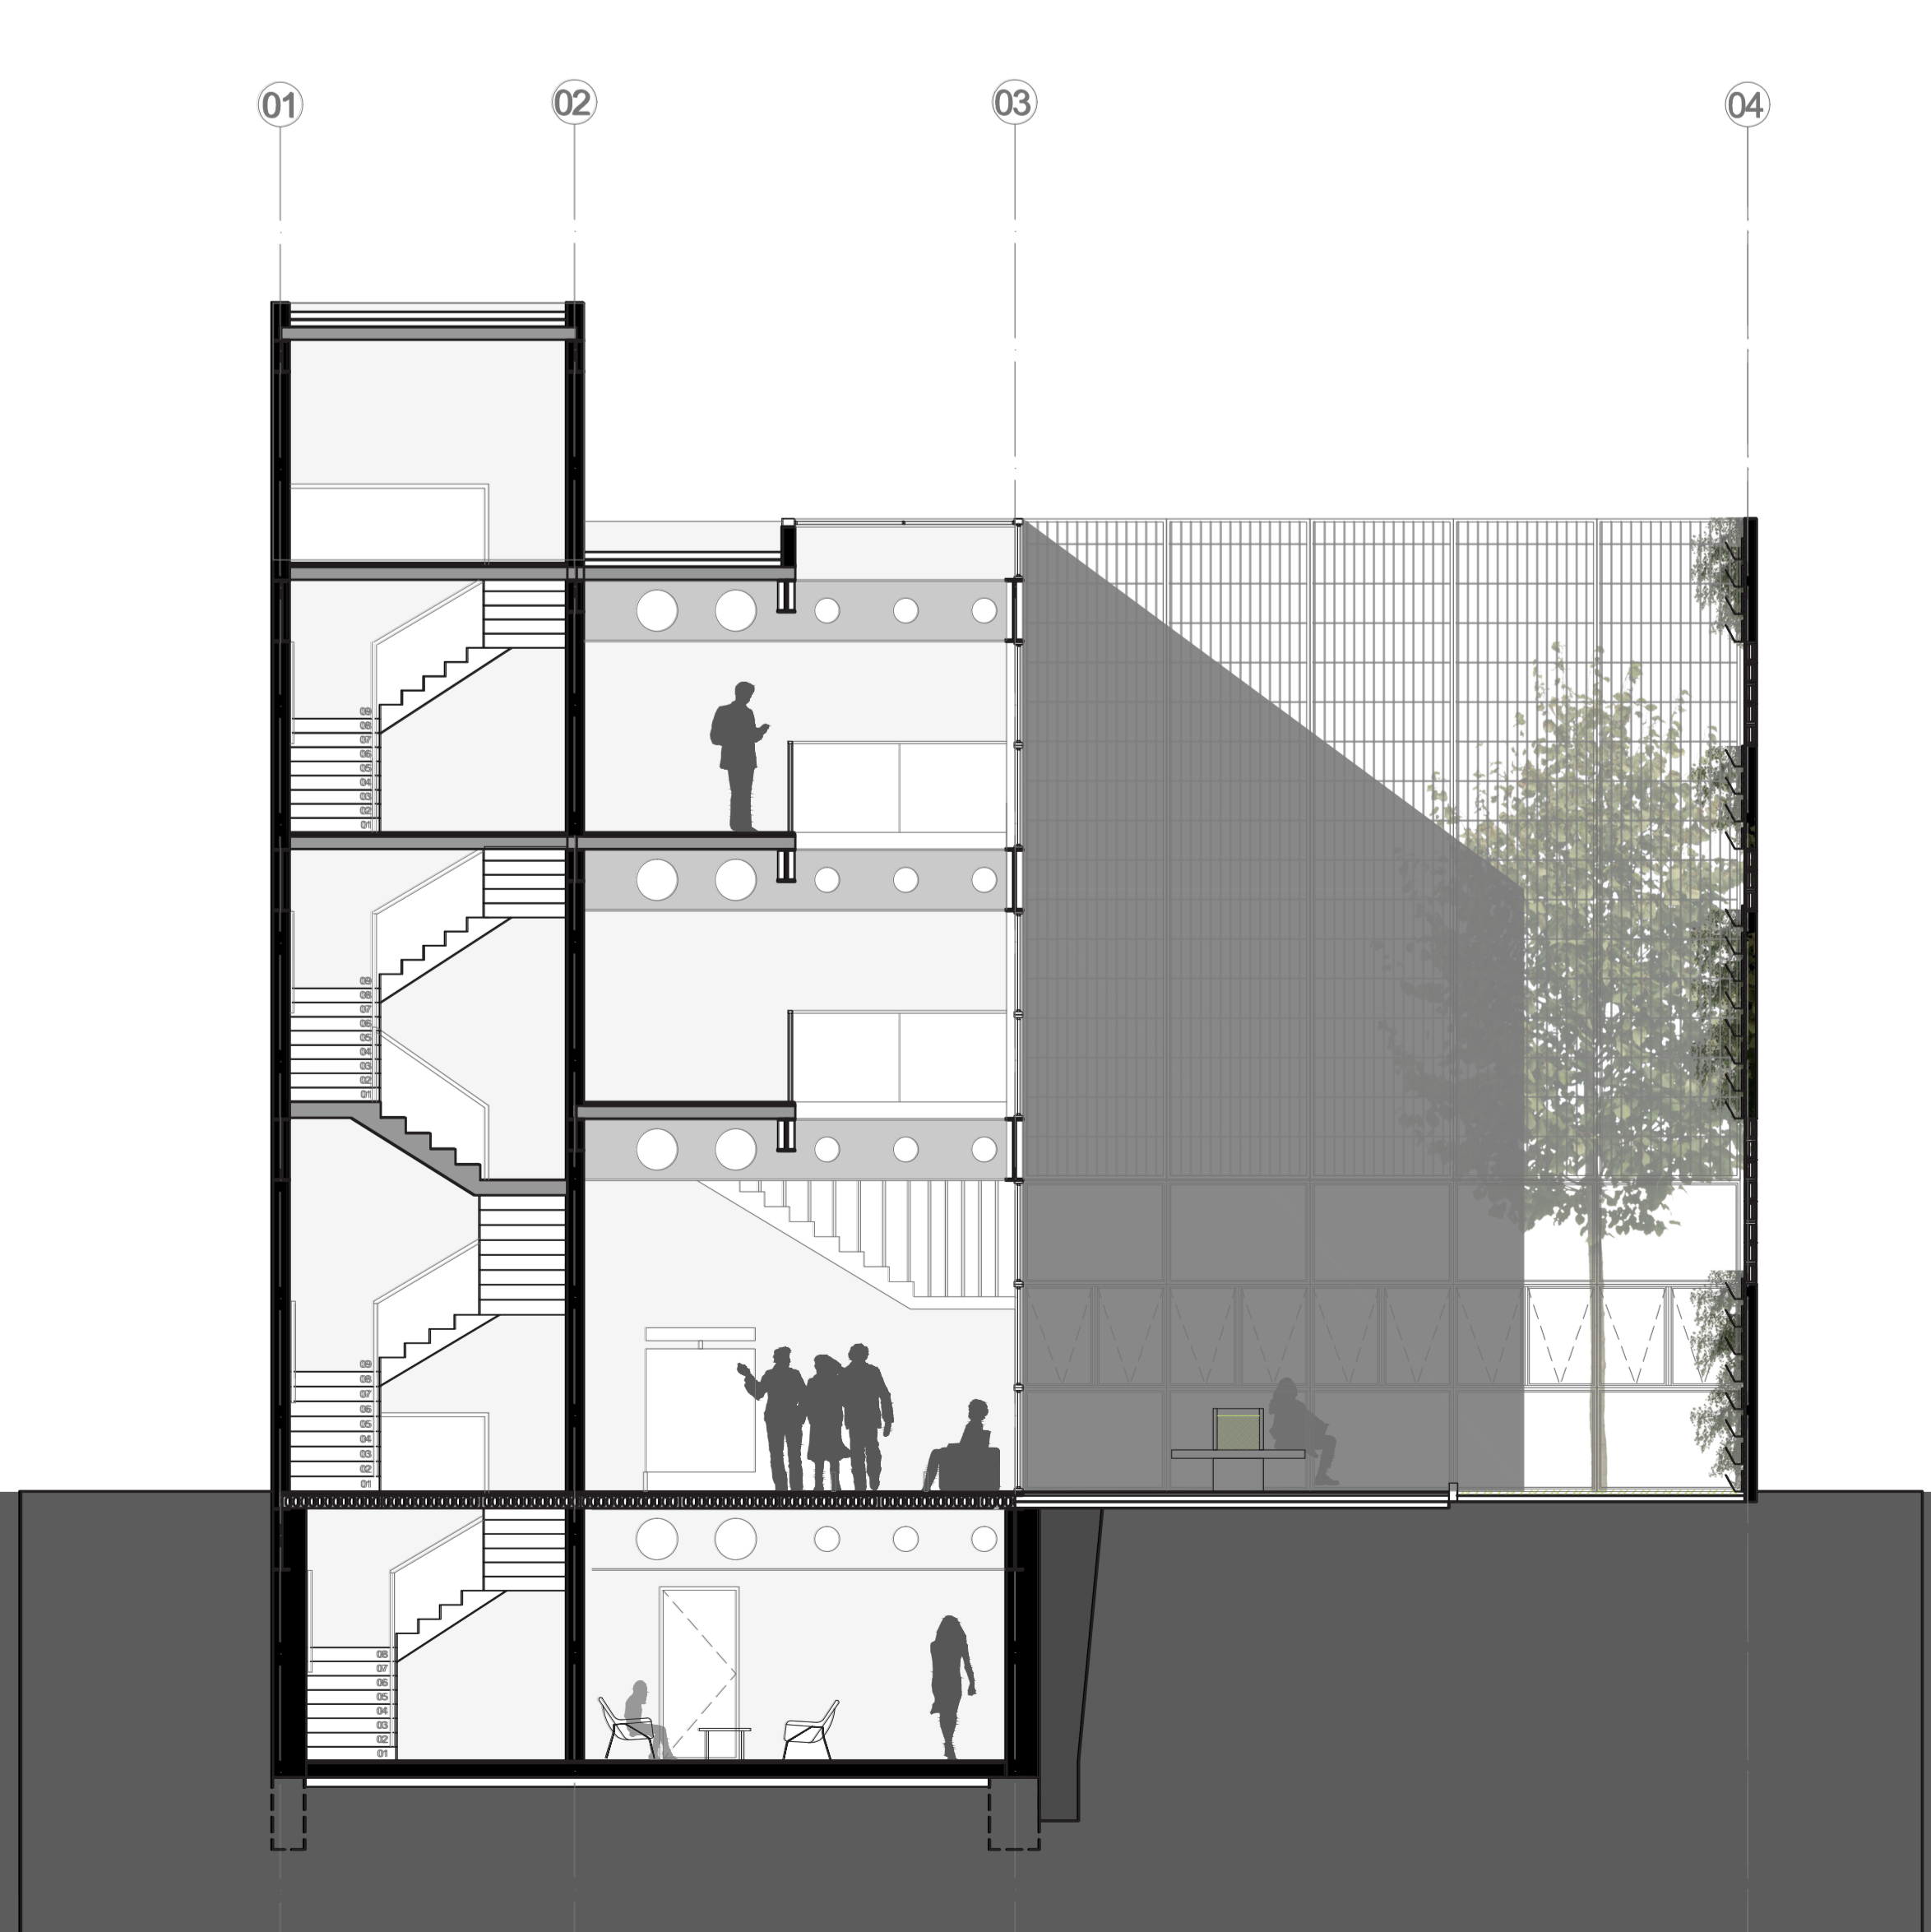

Corte DD' | 1:75

